

STAMP OF APPROVAL PLANS :-

श्री प्रियम कुमार एच. 25/08/2021 11:00
श्री प्रियम कुमार एच. 25/08/2021 11:00
Table with 11 columns: Plot No., Plot Area, Cover, Remanding, Pre-plot area, Ratio, Pro-plot area, Front Road, Basic, and Remanding. Contains 100 rows of plot data.

TOTAL PLOT AREA STATEMENT table with 7 columns: S/N, ITEM, PLOT AREA, PLOT AREA, PLOT AREA, PLOT AREA, PLOT AREA. Lists various plot areas and their totals.


PLOT OPEN/AMENITY SPACE table with 2 columns: PLOT NO., PLOT OPEN/AMENITY SPACE. Lists amenity spaces for various plots.

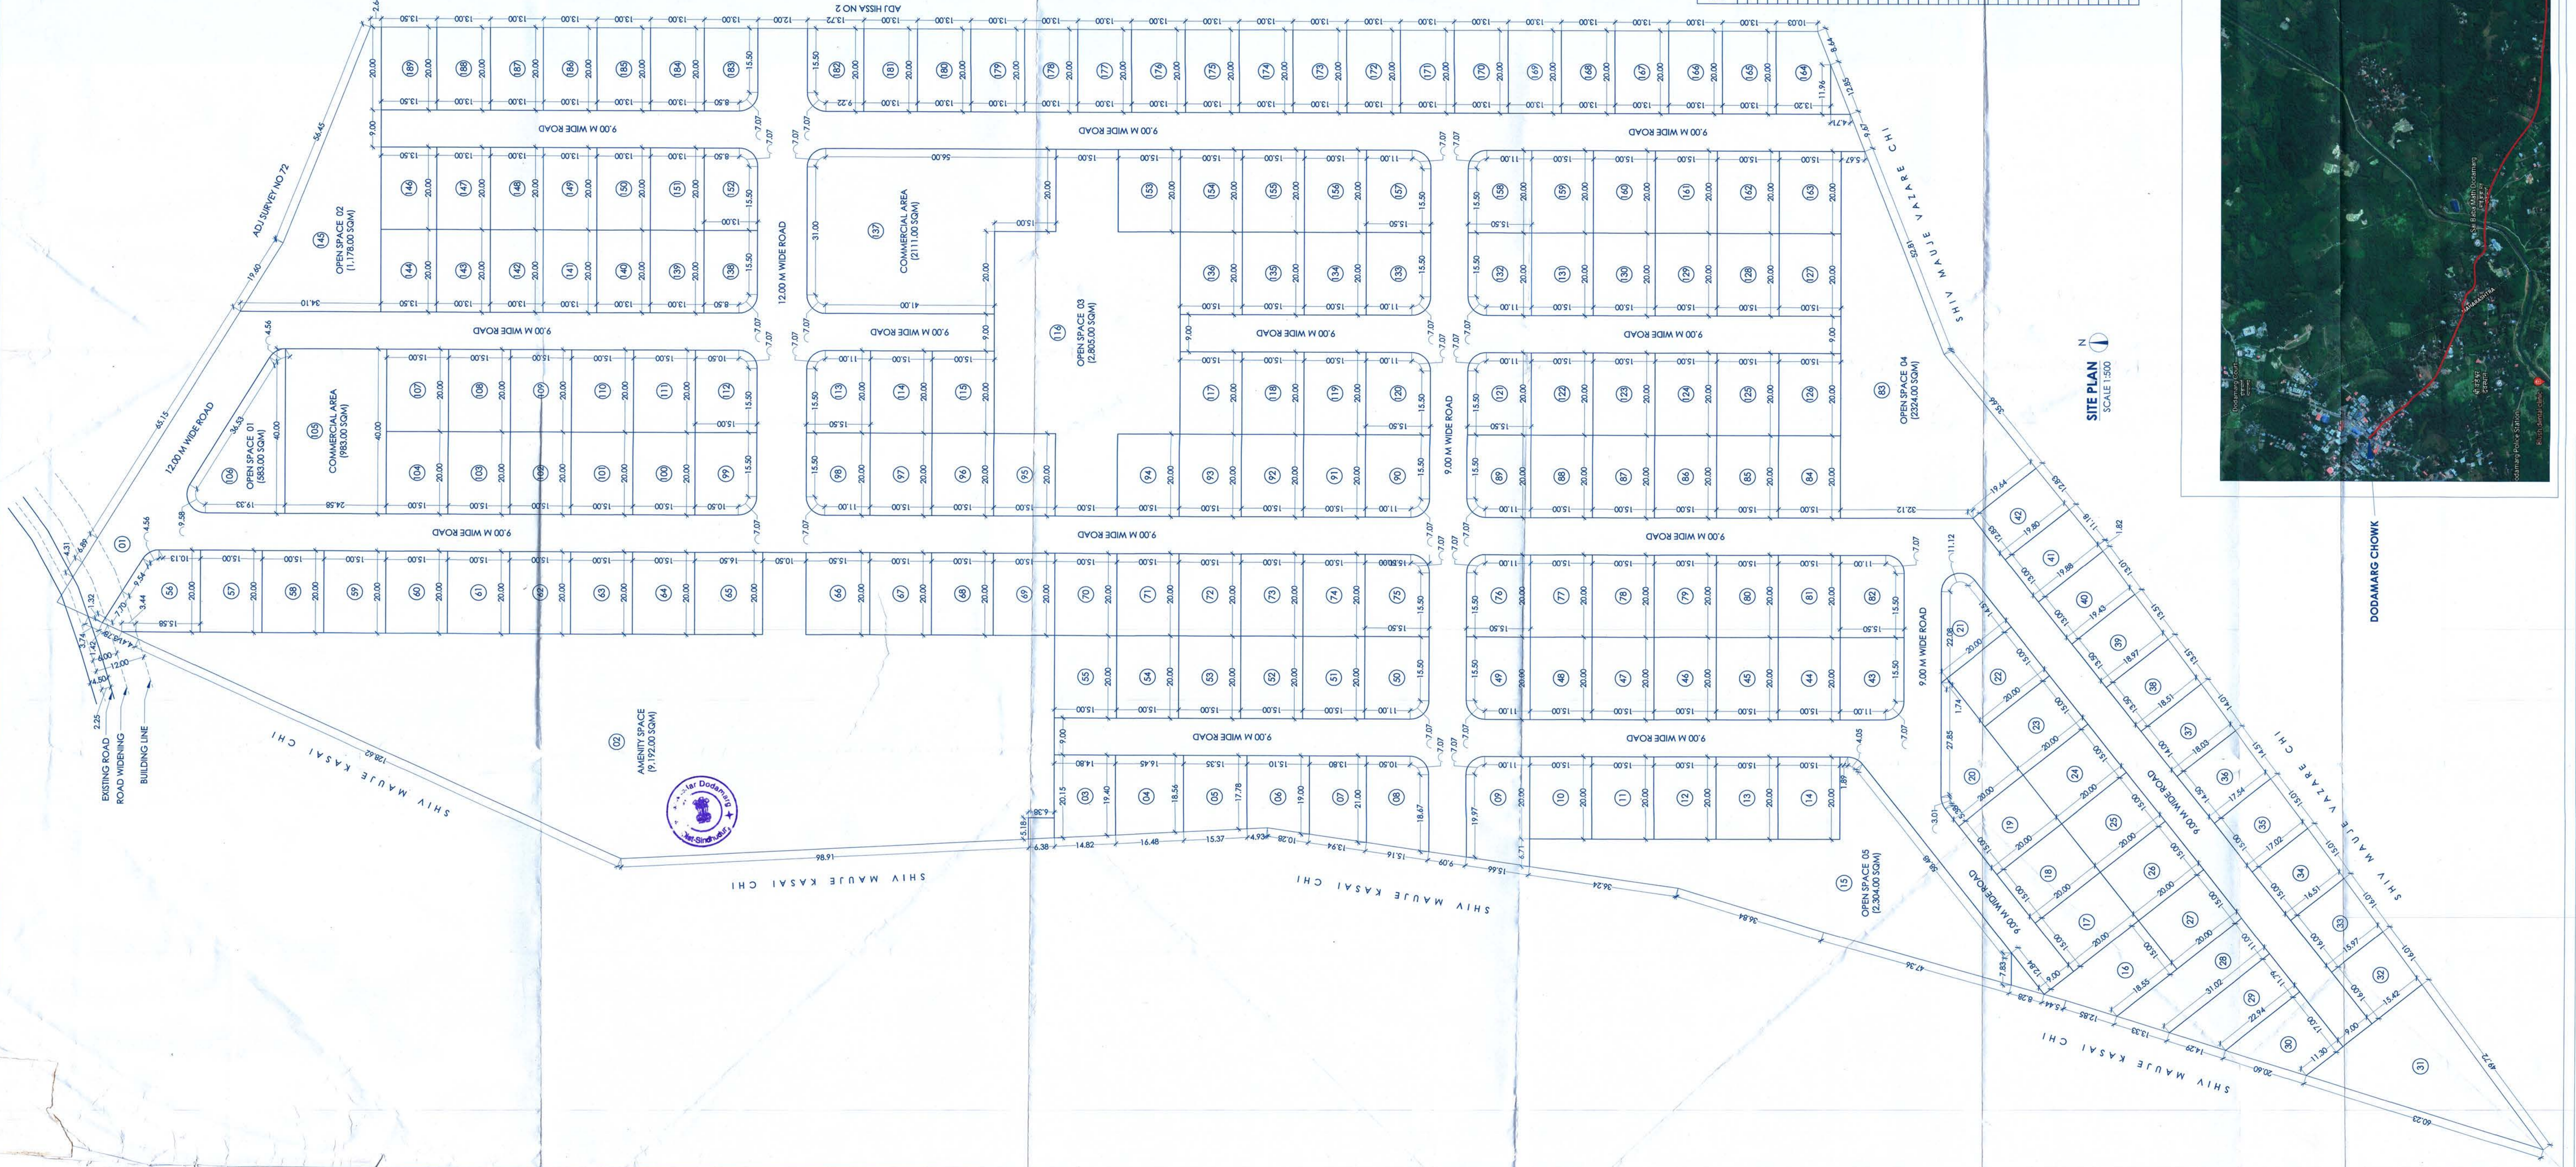

SITE PLAN SCALE: 1:500



LOCATION PLAN SCALE: 1:500

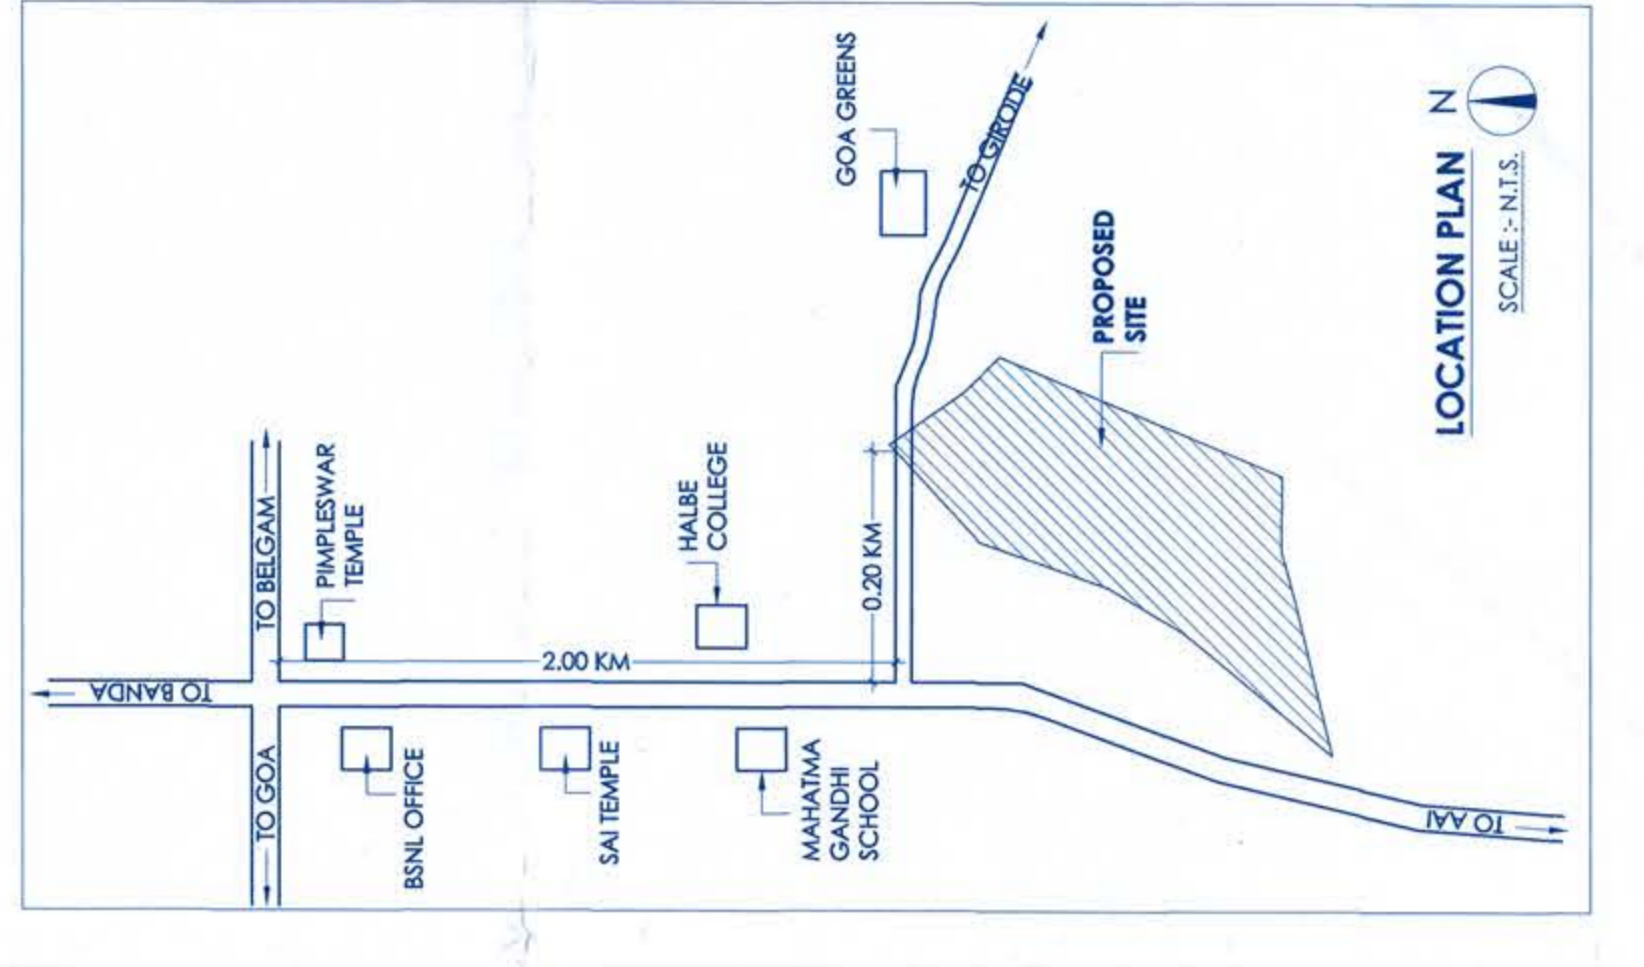

LOCATION PLAN N

PROFORMA I table with 10 columns: S/N, PLOT NO., PLOT AREA, PLOT AREA, PLOT AREA, PLOT AREA, PLOT AREA, PLOT AREA, PLOT AREA, PLOT AREA. Lists plot details for Form I.

PROFORMA II table with 10 columns: S/N, PLOT NO., PLOT AREA, PLOT AREA, PLOT AREA, PLOT AREA, PLOT AREA, PLOT AREA, PLOT AREA, PLOT AREA. Lists plot details for Form II.

Project information including 'POWERED BY: ENRIVEN INFRASTRUCTURE', 'DATE: 25/08/2021', 'JOB NO.: SCALE: 1:500', 'DRN BY: SKAMAN', 'CHD BY: GRIESH', and 'GM & ASSOCIATES ARCHITECT & INTERIOR DESIGNER'.