




SCALE 1:1000

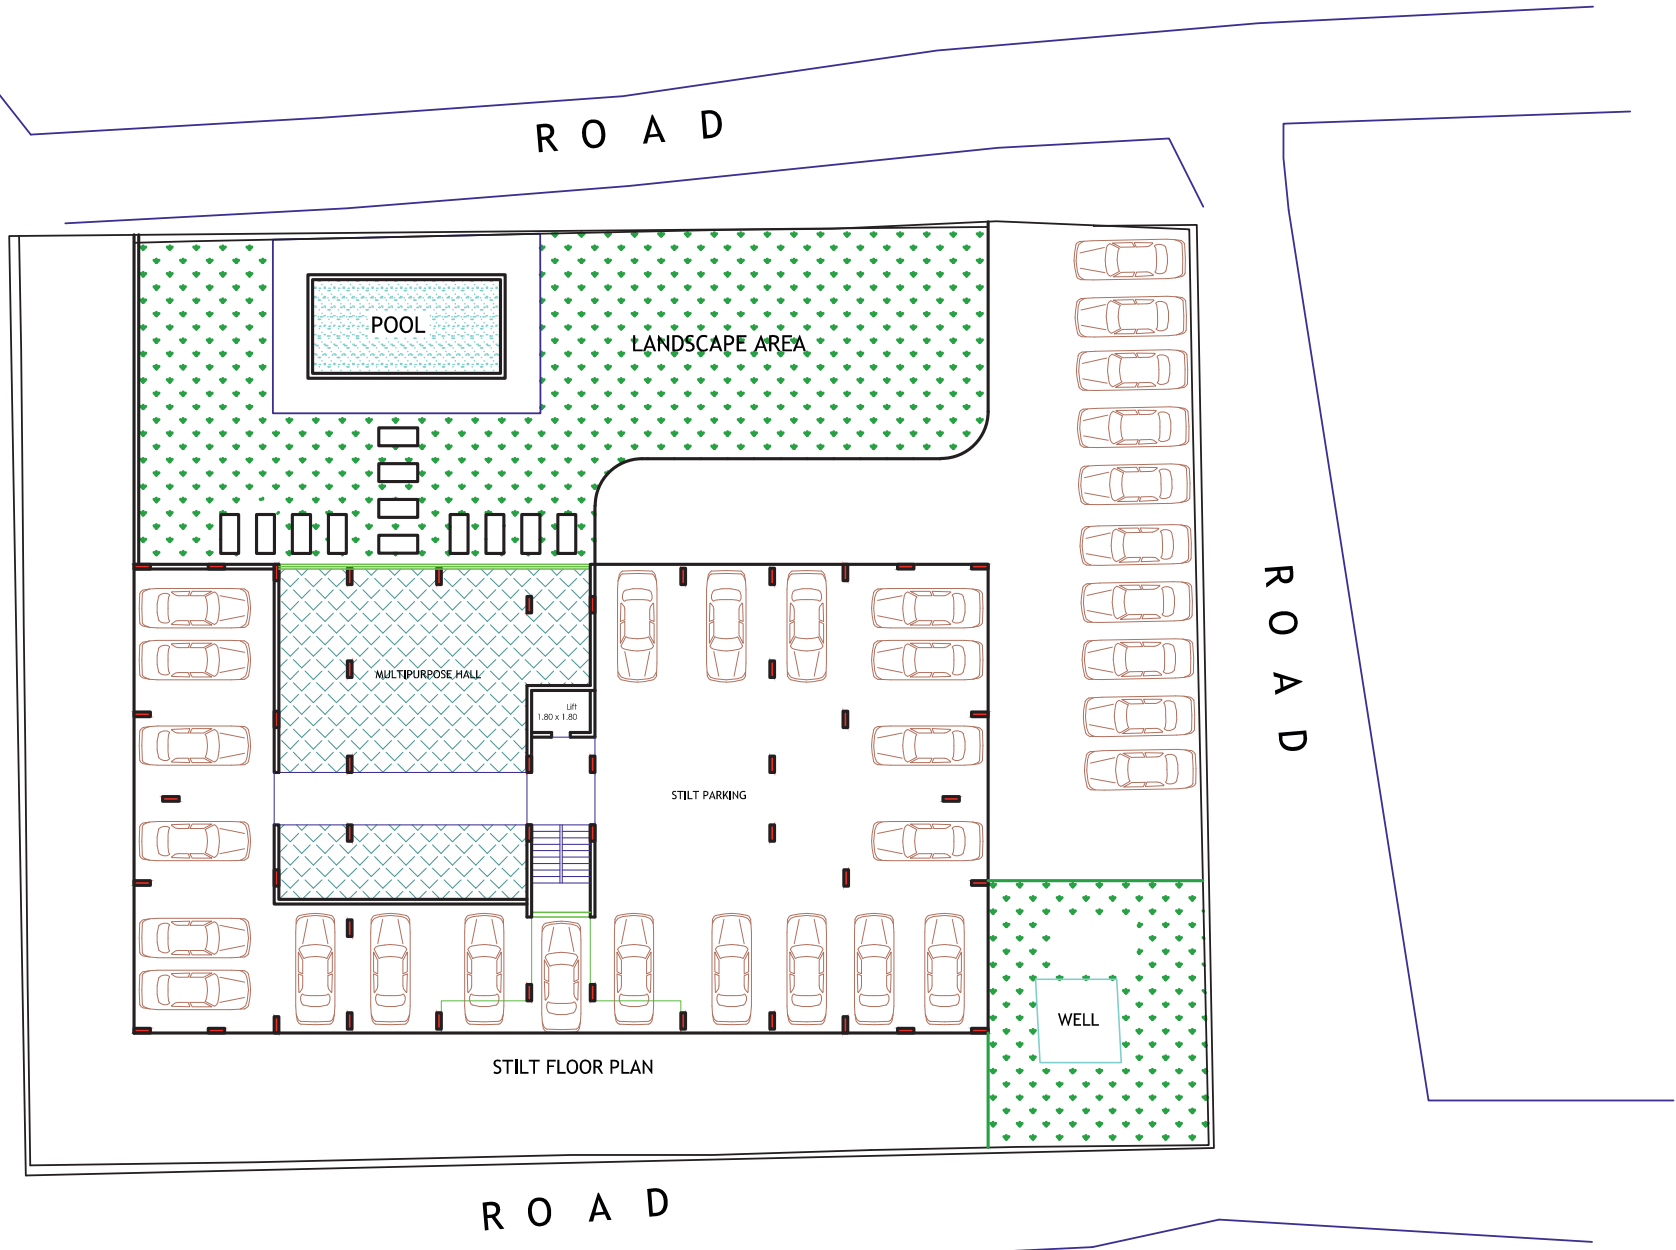


# 1ST FLOOR PLAN

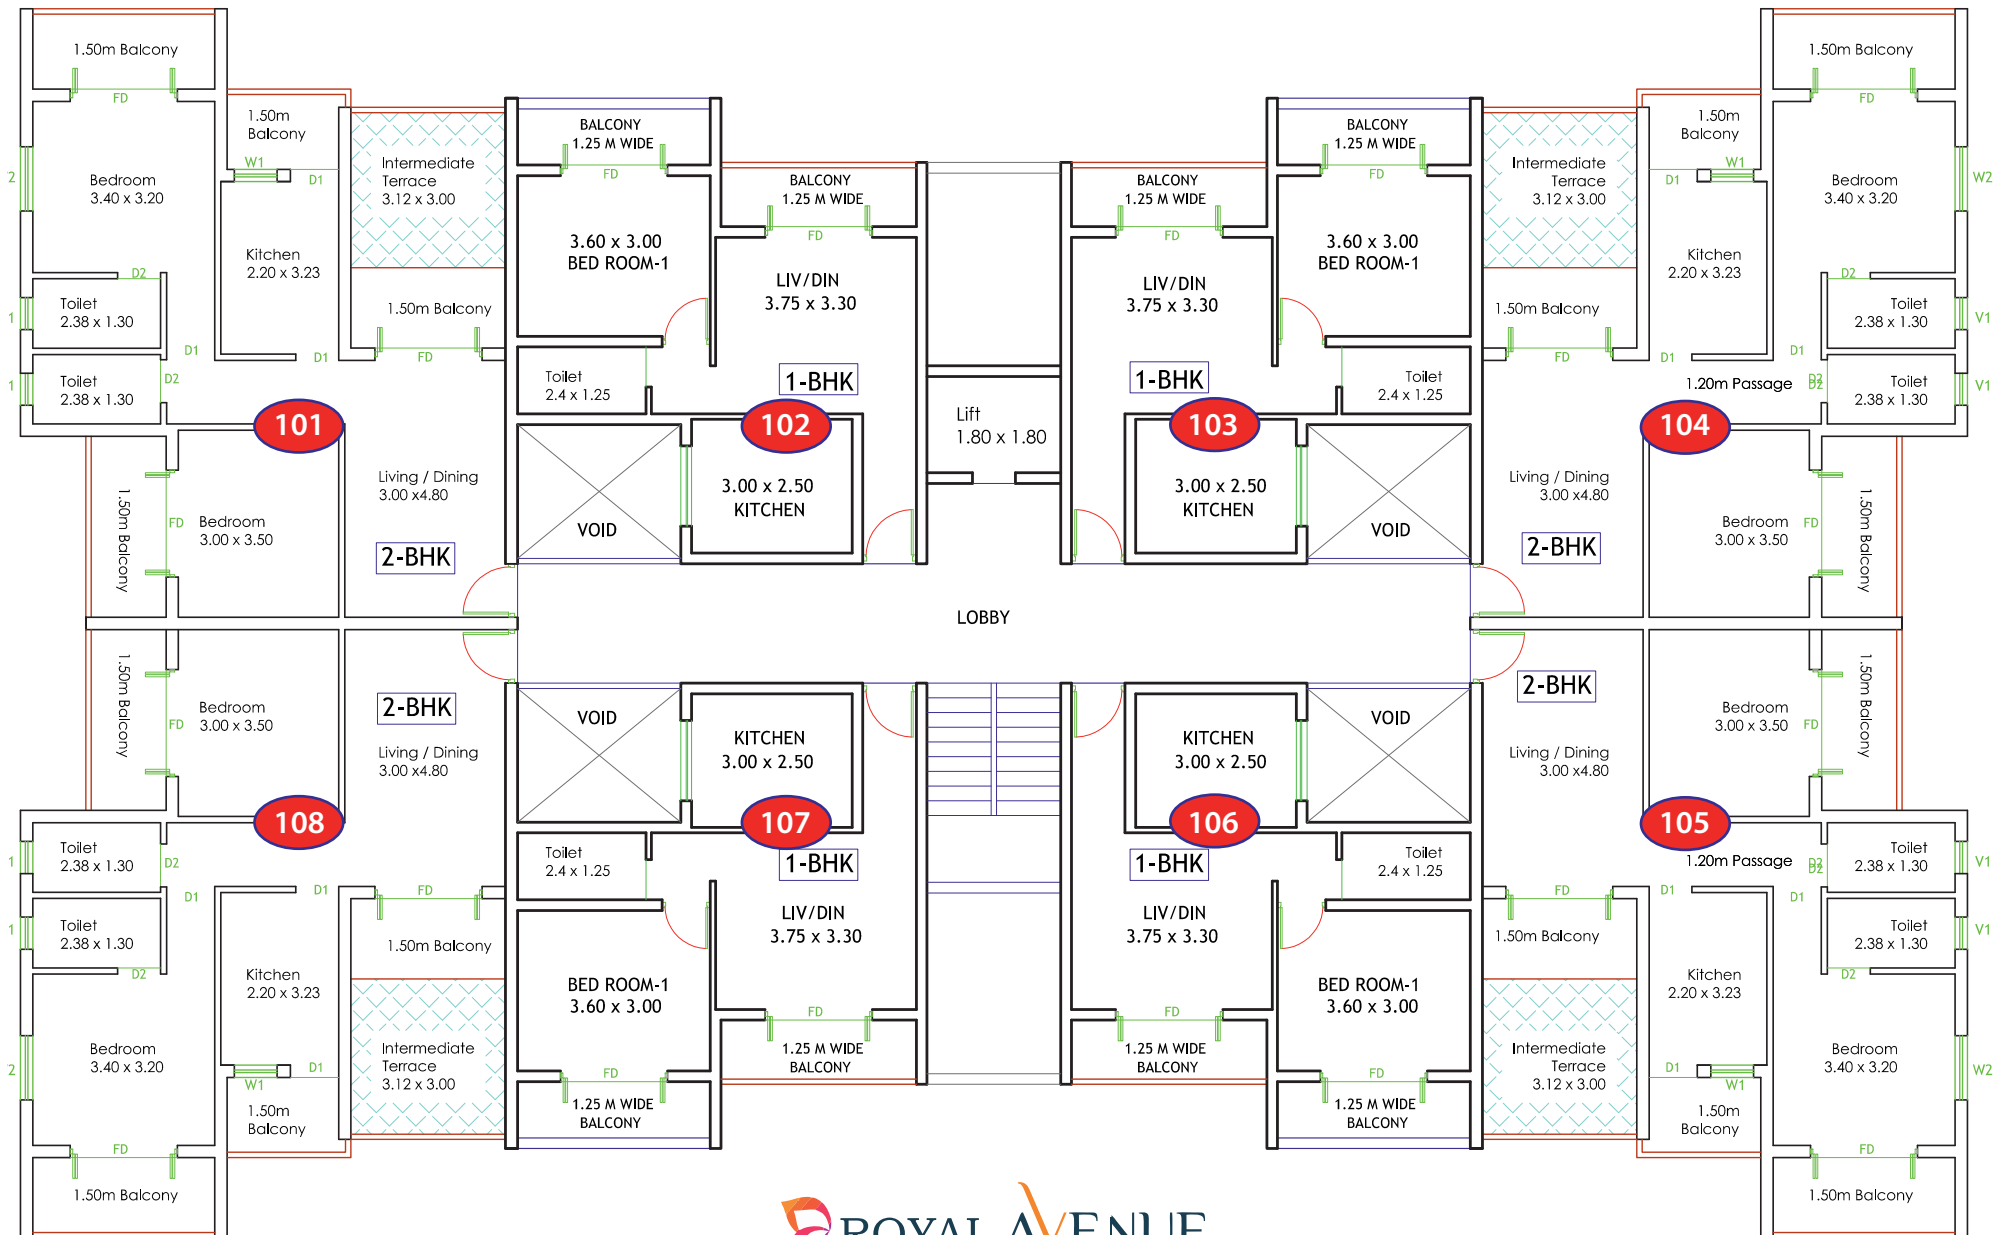


# 2ND FLOOR PLAN

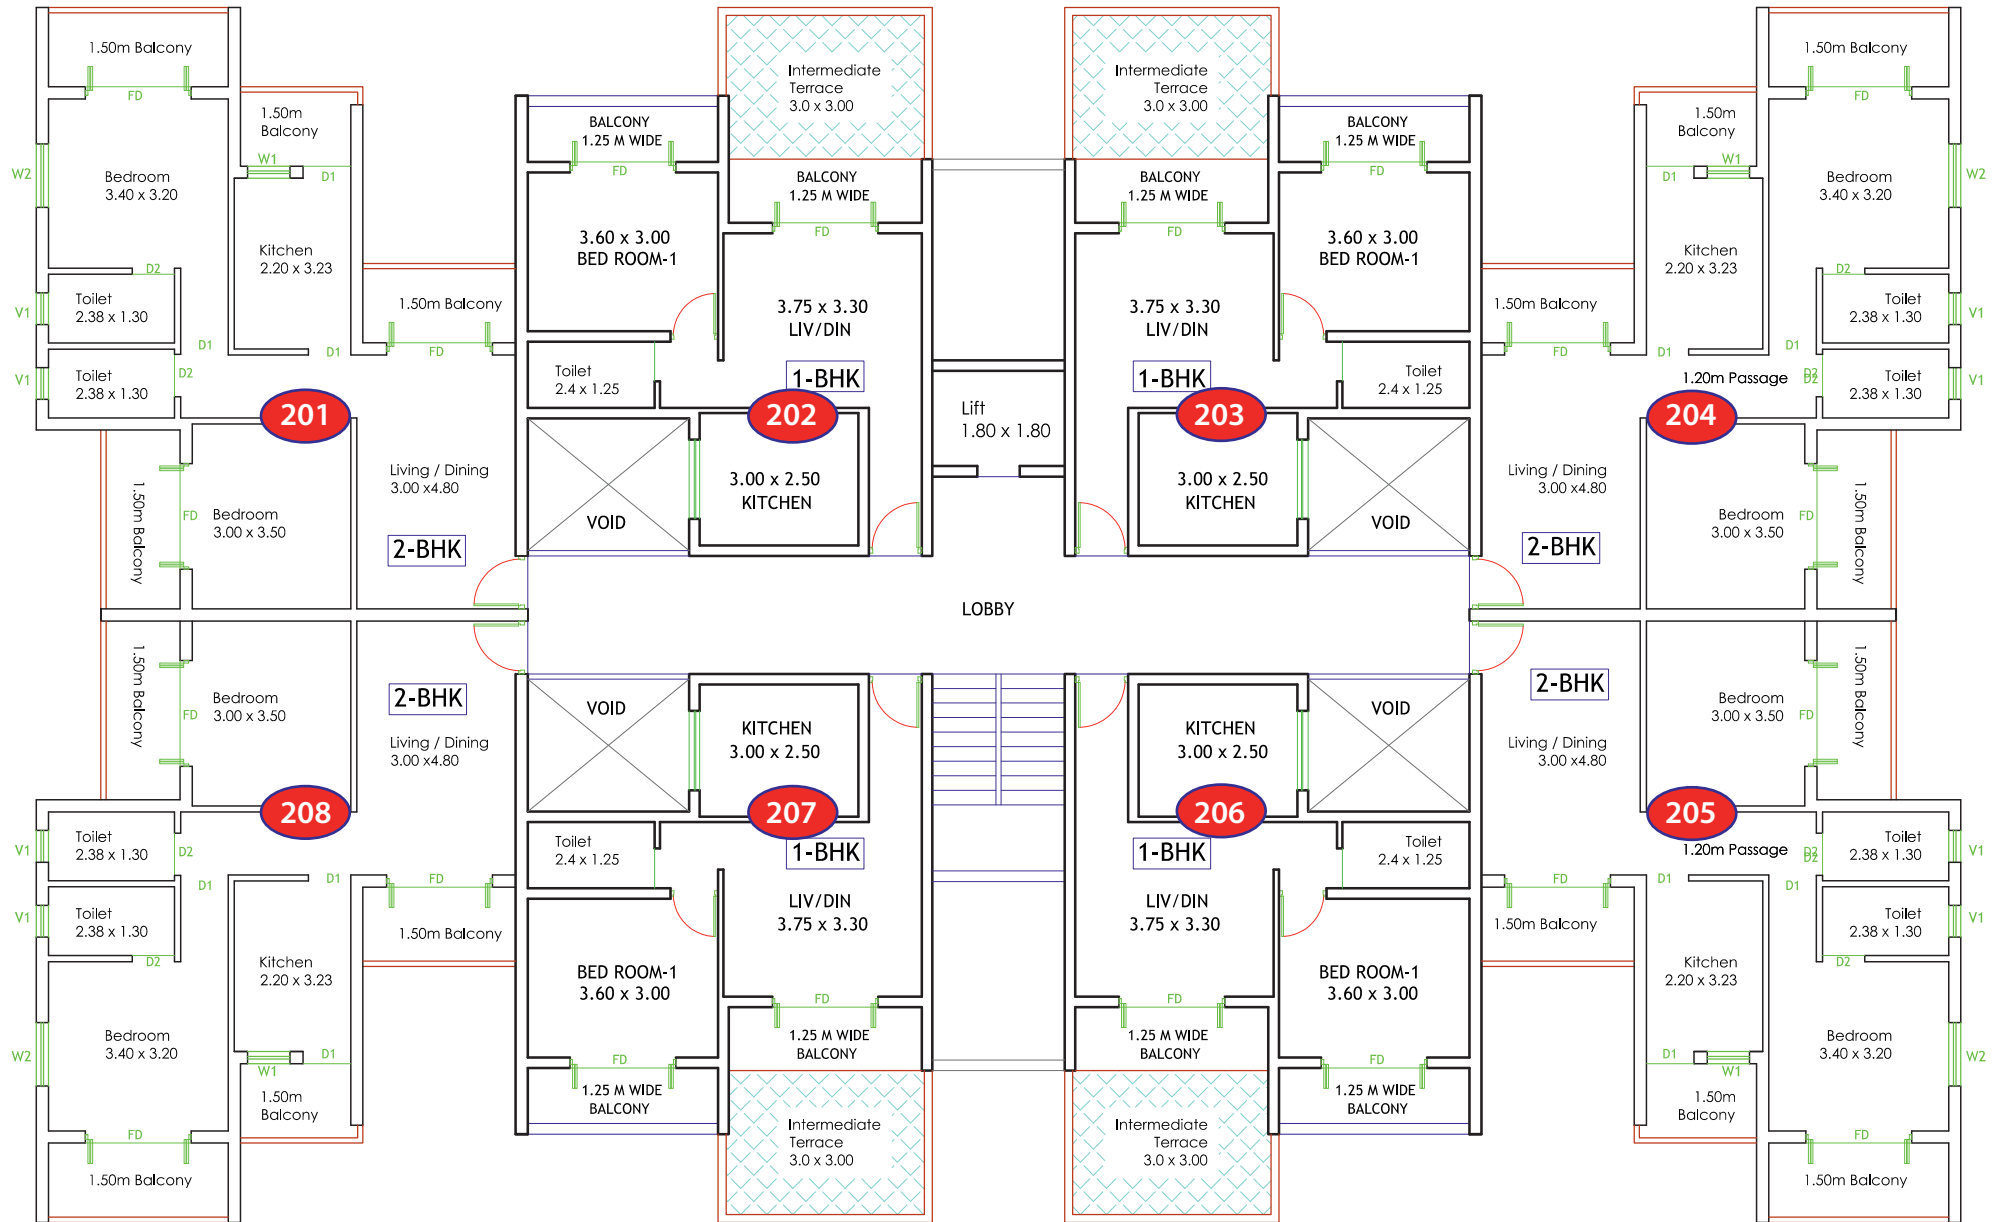

# 3RD FLOOR PLAN

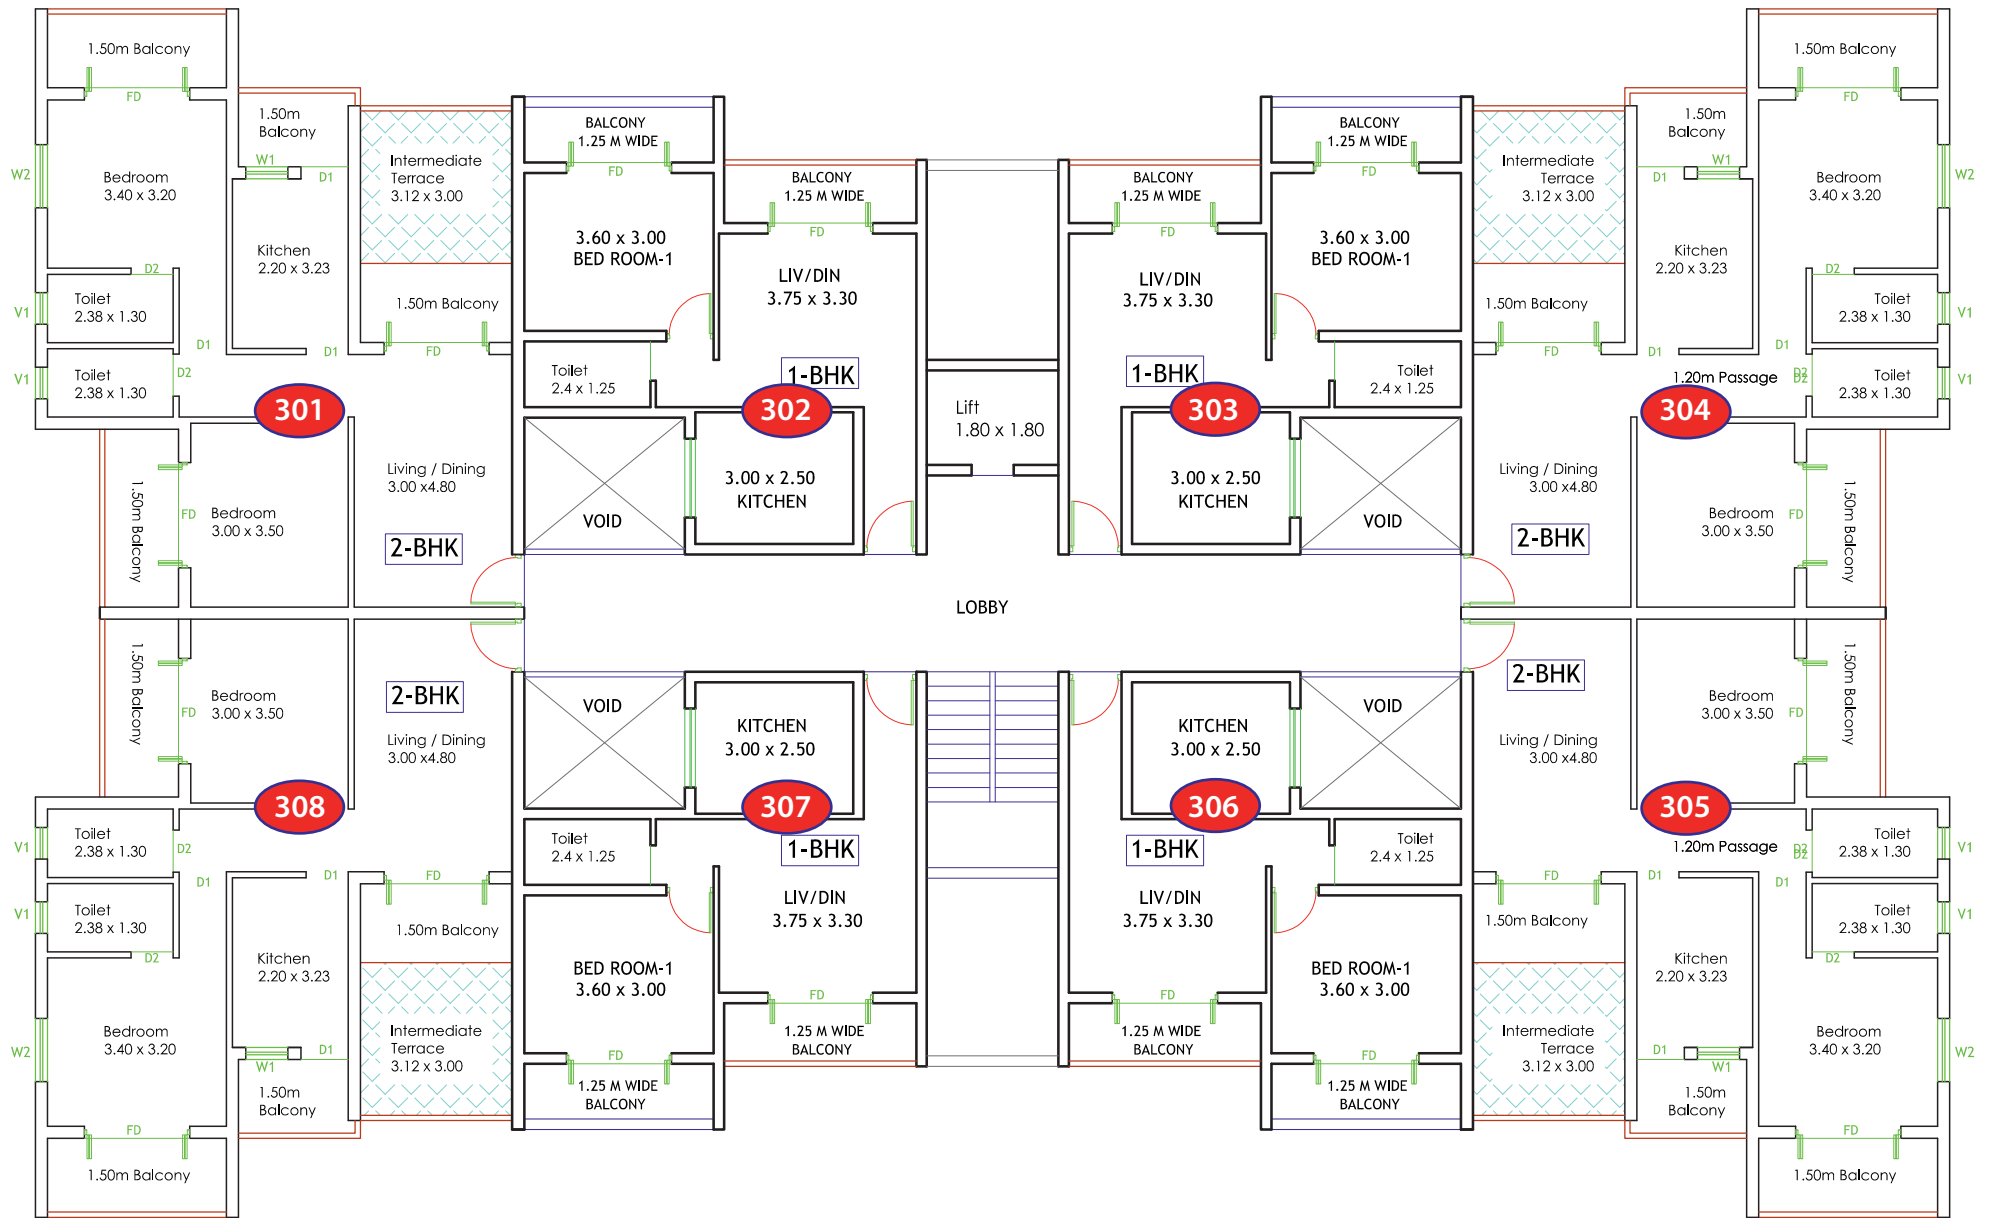

# 4TH FLOOR PLAN

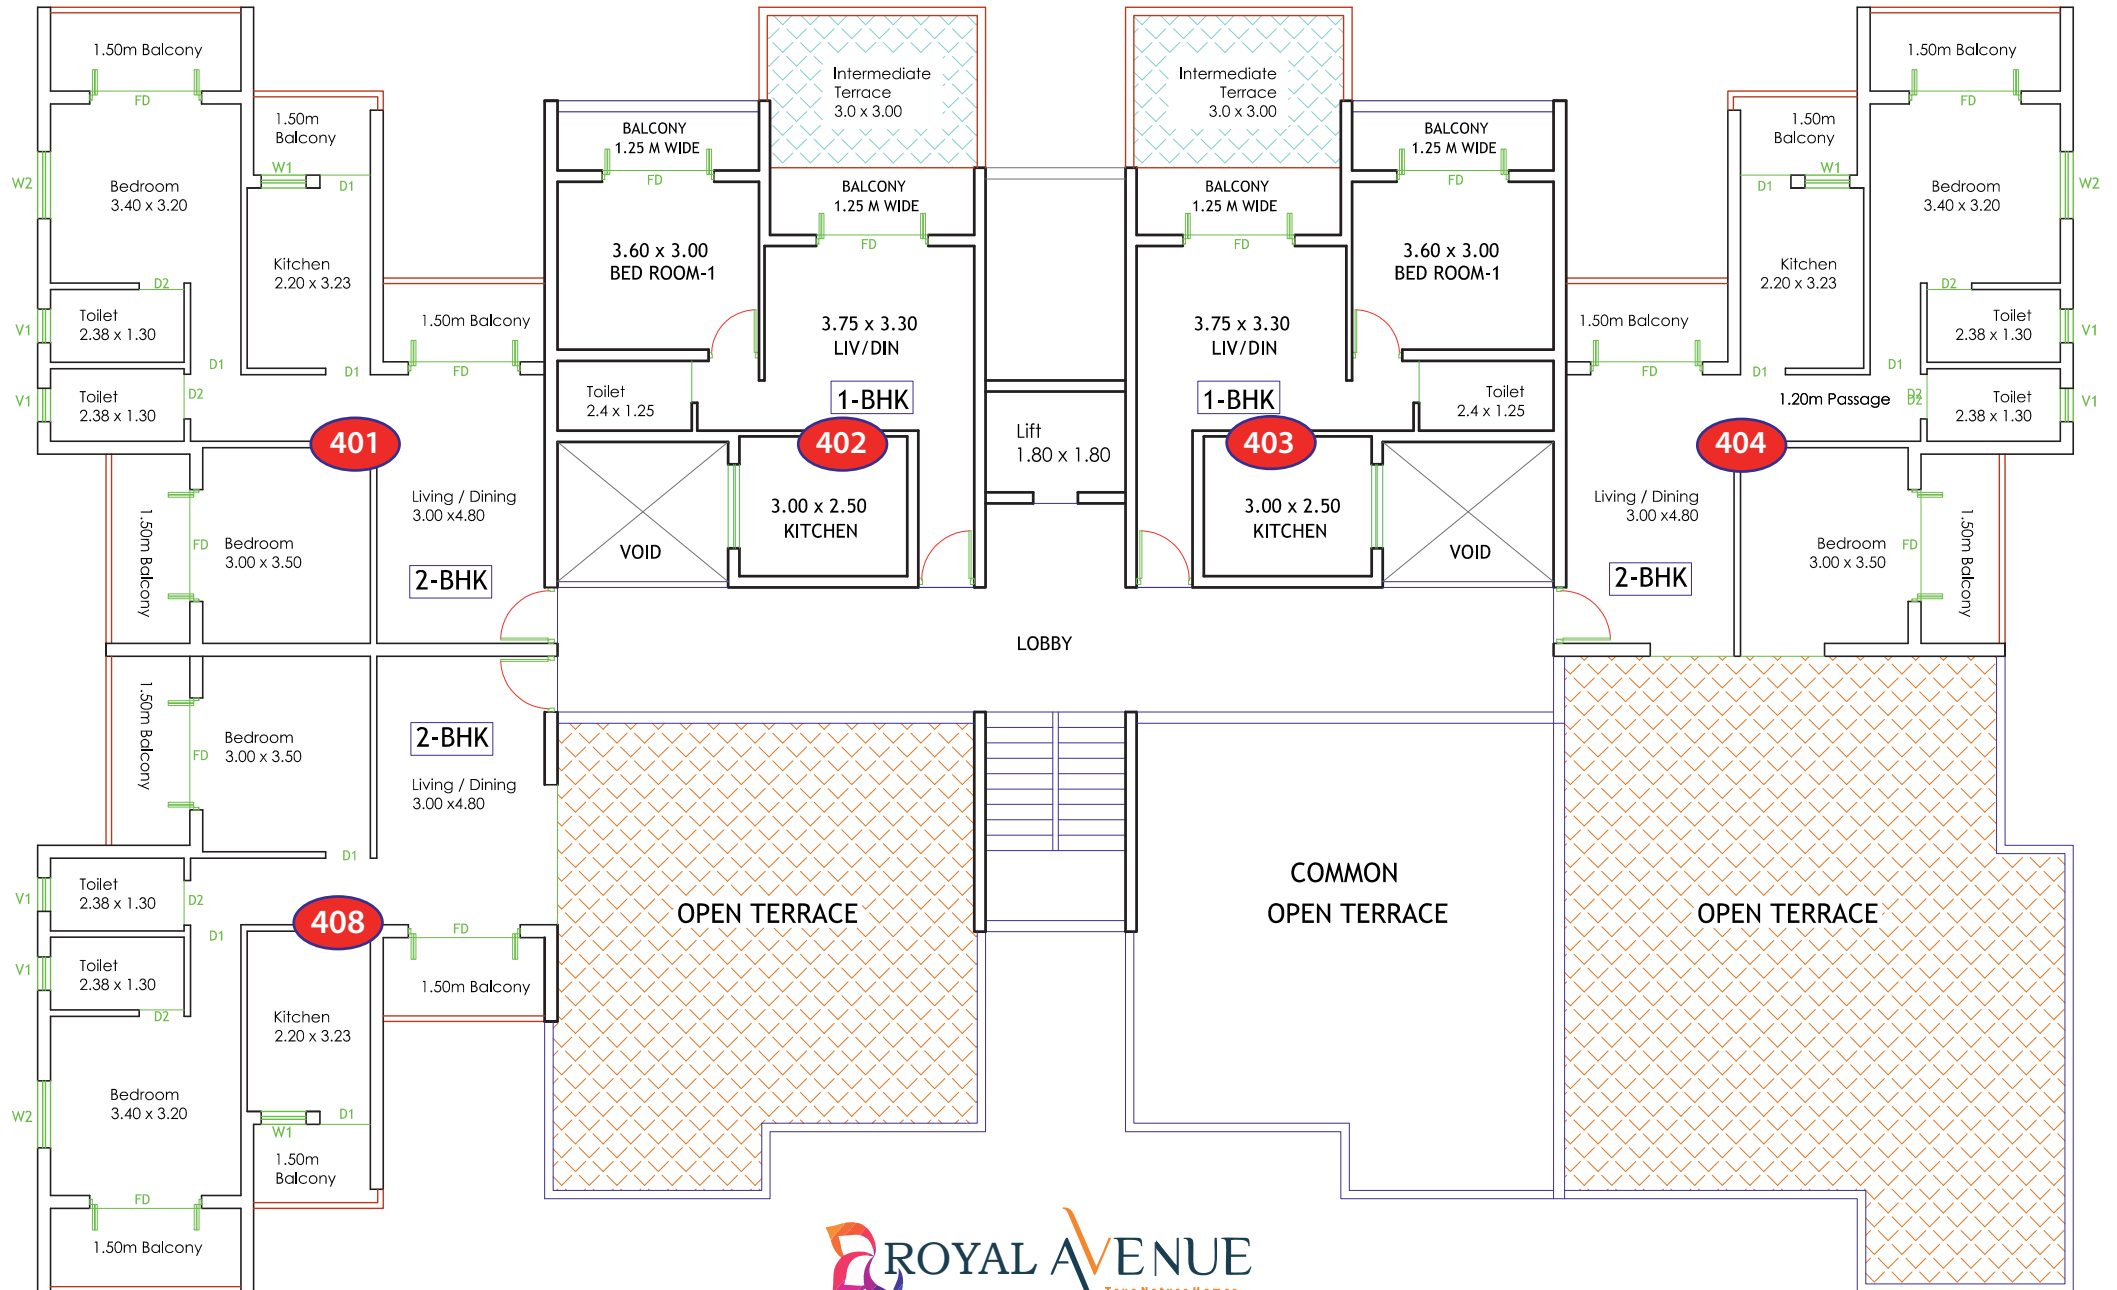

THIVIM  
-  
NOR

TH  
GOA